


INTRADE MALAYSIA 2010

9th - 11th NOVEMBER 2010

MATRADE EXHIBITION & CONVENTION CENTRE

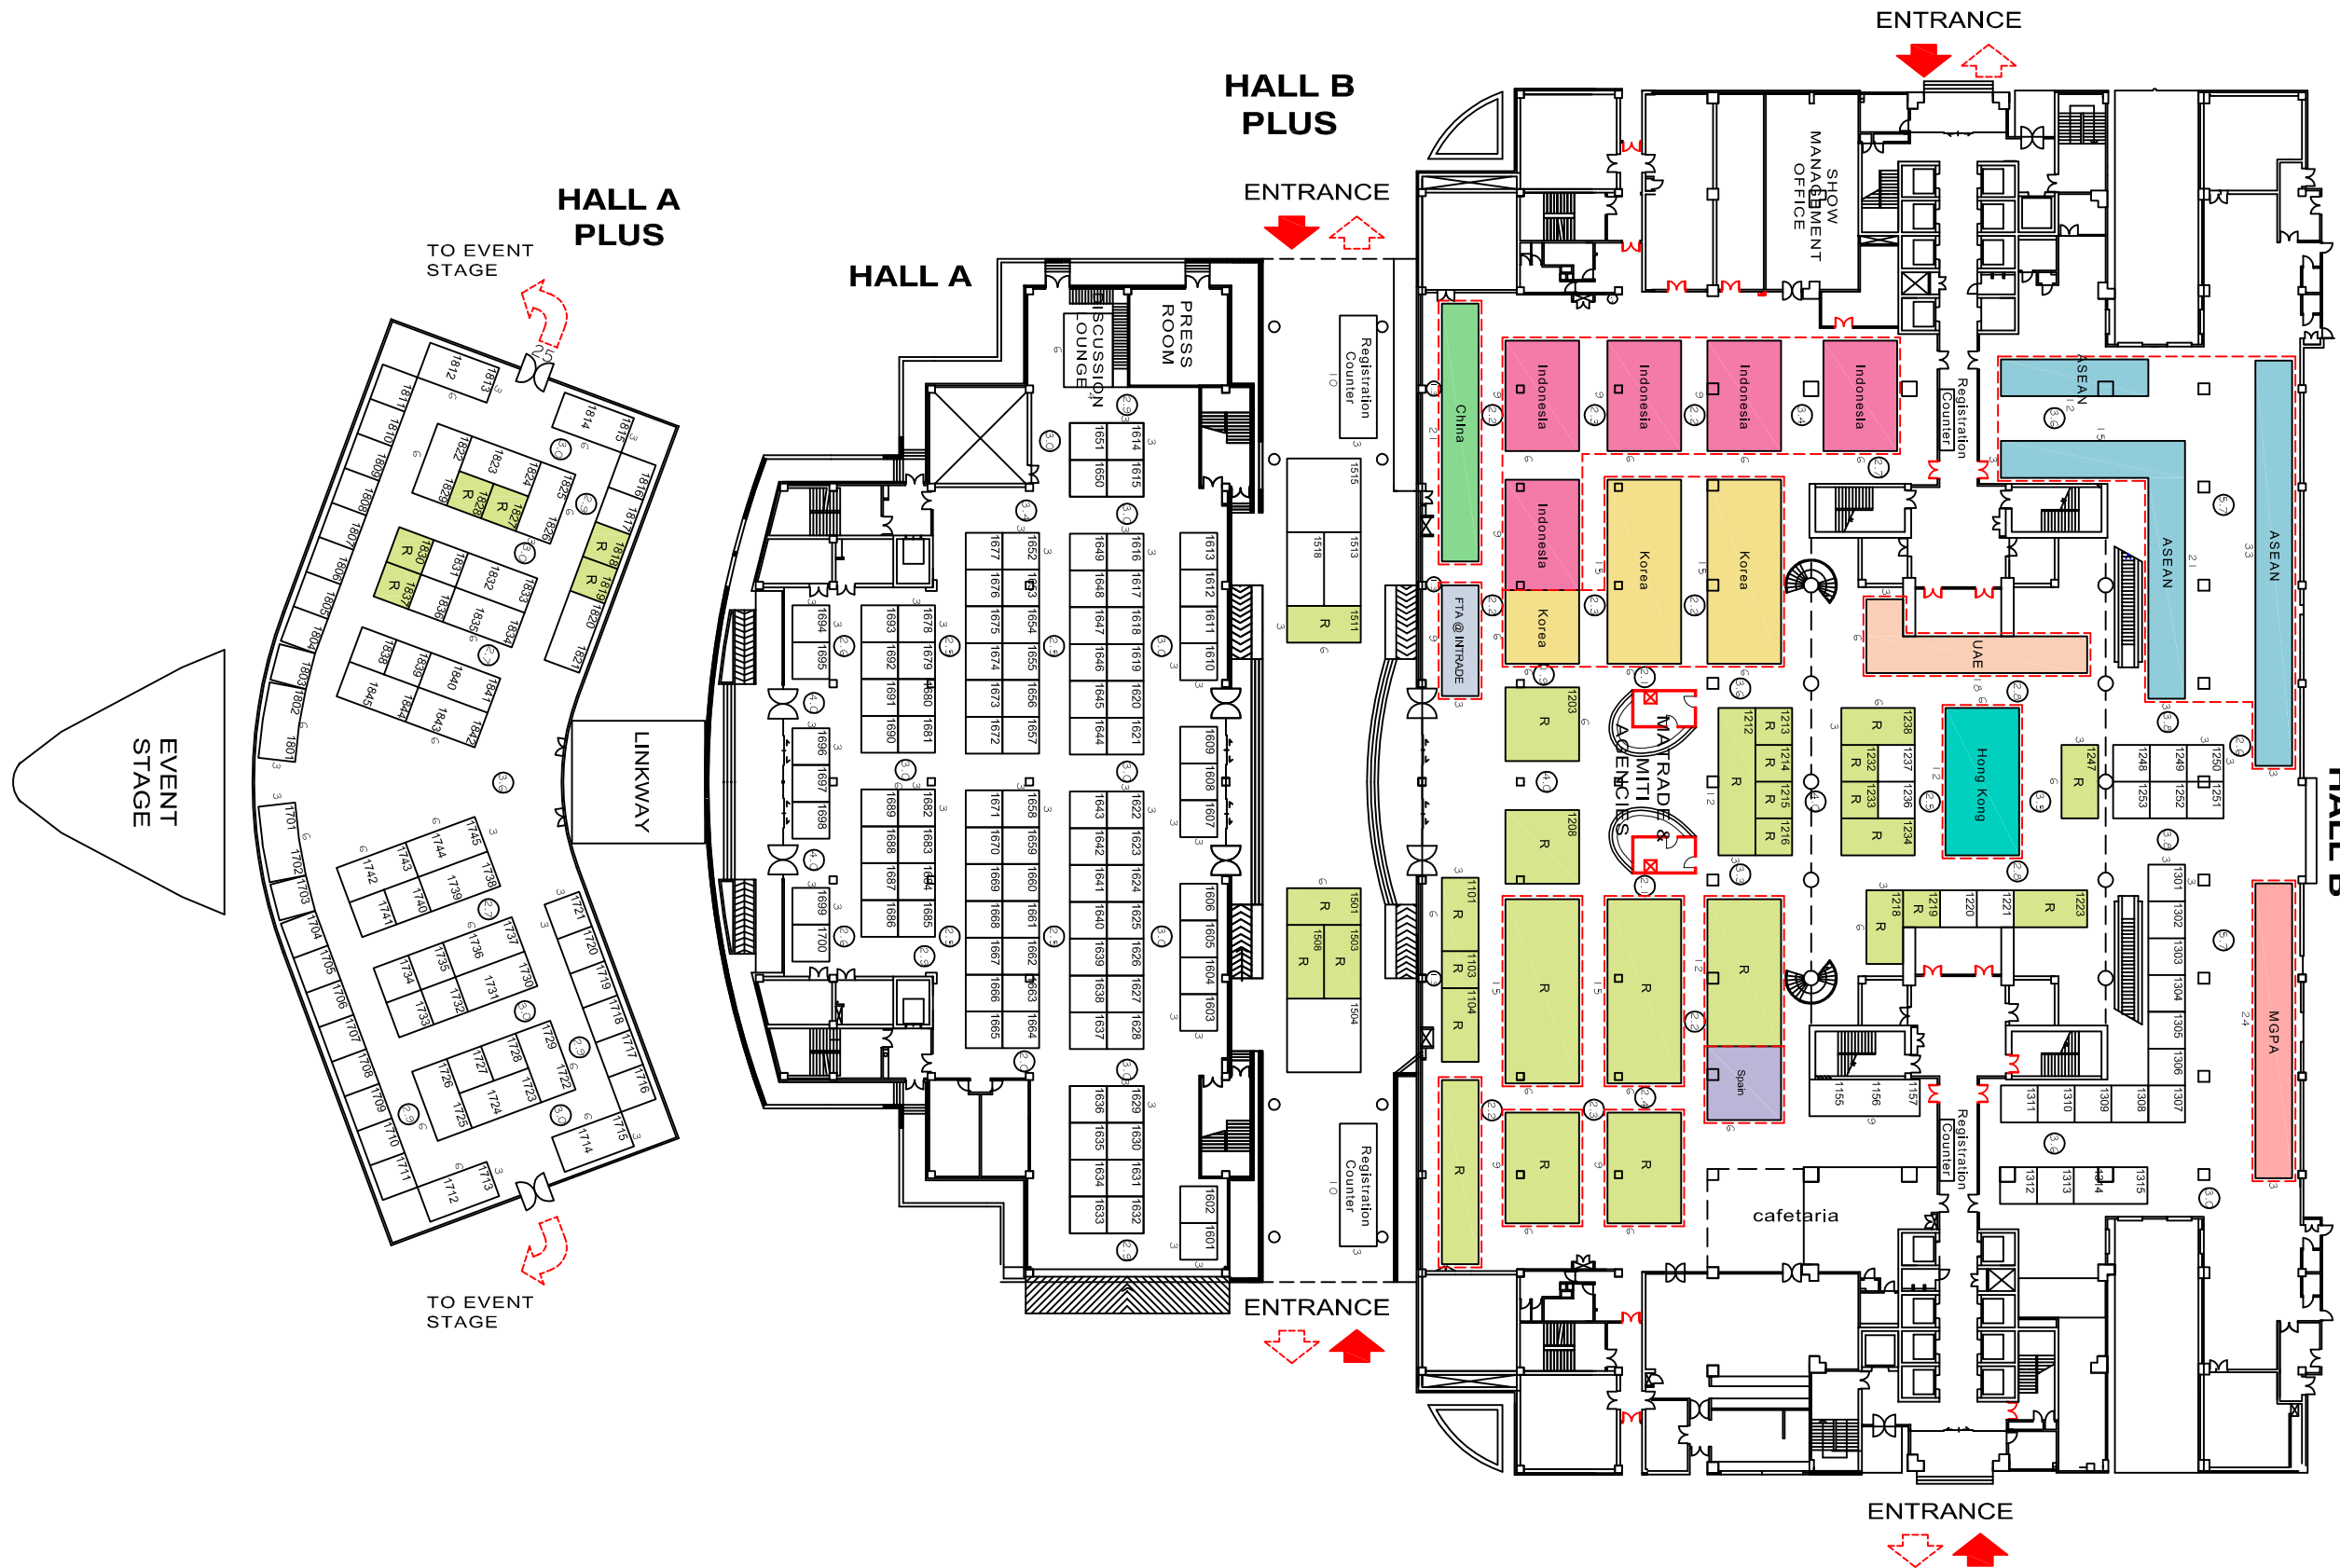

Organized by :



Managed by :



QUBE Integrated Malaysia Sdn. Bhd.
 35-1, Jalan Tanjung SD/131, Bandar Sri Damansara,
 52200 Kuala Lumpur, Malaysia
 Tel : +603 6277 9973 Fax : +603 6277 3973
 +603 6277 9673 http://www.qube.com.my

*As at 24 APRIL 2010 & subject to change.

* THIS FLOOR PLAN IS ACCURATE AT THE TIME OF PRINTING AND IS SUBJECT TO CHANGE BY THE ORGANISING COMMITTEE.

SCALE 1:450 (A3)
 DATE : 24042010 - R11